

FOR
CO-ORDINATION
ONLY

DOUGLAS WELCH DESIGN
ASSOCIATES LIMITED

#470 - 380 West 1st Avenue
Vancouver, BC
Canada
Phone: (604) 874-0552
Fax: (604) 874-0557
Info@d-w-d.com

Copyright Reserved
These drawings and specifications and the ideas, designs and arrangements represented thereby are and shall at all times remain the exclusive property of Douglas Welch Design, and no part thereof shall be copied, disclosed or used in connection with any work or project other than the specific project for which they have been prepared without written consent. Visual contact with these drawings or specifications shall constitute conclusive evidence of acceptance of these restrictions. Written dimensions on these drawings shall have precedence over scaled dimensions. Contractors shall verify and be responsible for all dimensions and conditions on the job including compliance with applicable codes and regulations. This office shall be informed of any variations from the dimensions and conditions shown on the drawing.


3	06/08/03	ISSUED FOR RFP
2	04/11/29	REVISED
1	04/11/20	REVISED
0	04/09/13	ISSUED FOR COORDINATION

Project:
**POWELL RIVER
BROOKS SR SEC
SCHOOL THEATRE**

Drawing Title:
**DRAPERY PLAN
PLAYING POSITION**

Drawn: SV	Date: 2004/09/13
Checked: RH	Scale: 1:100
Approved:	Phase: SD

Drawing No.:
TR-1002

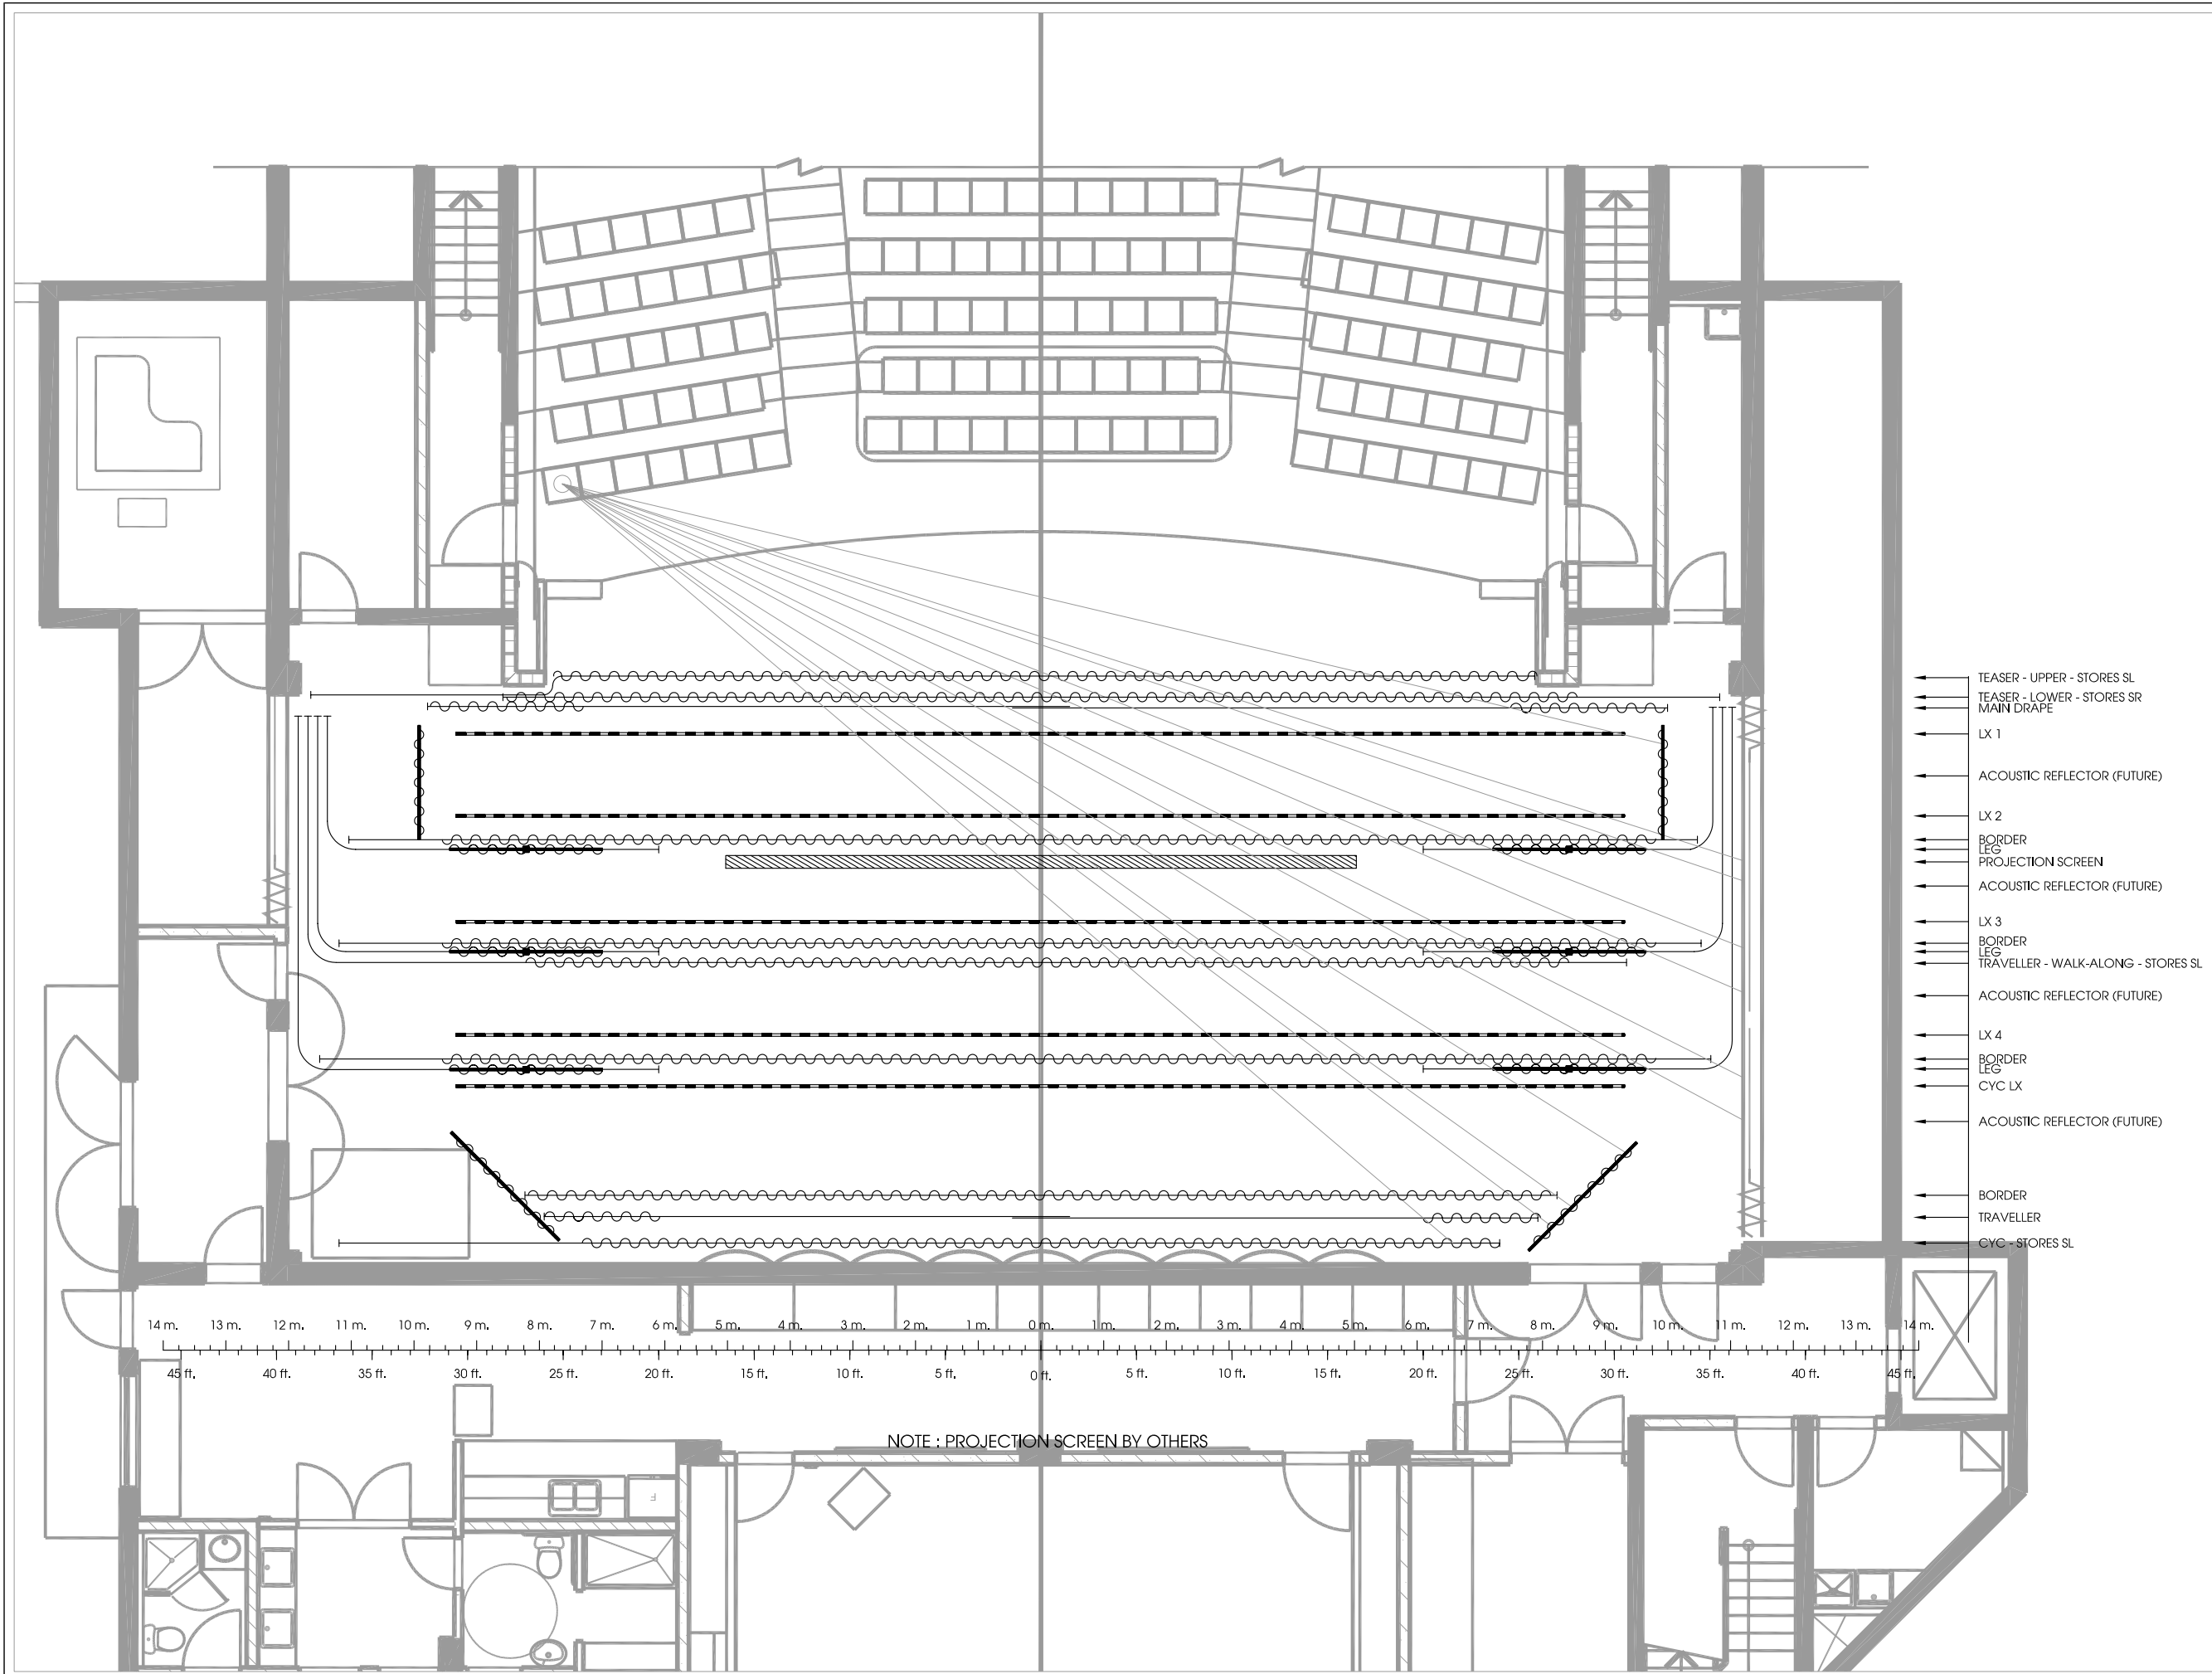

- ← TEASER - UPPER - STORES SL
- ← TEASER - LOWER - STORES SR
- ← MAIN DRAPE
- ← LX 1
- ← ACOUSTIC REFLECTOR (FUTURE)
- ← LX 2
- ← BORDER LEG
- ← PROJECTION SCREEN
- ← ACOUSTIC REFLECTOR (FUTURE)
- ← LX 3
- ← BORDER LEG
- ← TRAVELLER - WALK-ALONG - STORES SL
- ← ACOUSTIC REFLECTOR (FUTURE)
- ← LX 4
- ← BORDER LEG
- ← CVC LX
- ← ACOUSTIC REFLECTOR (FUTURE)
- ← BORDER
- ← TRAVELLER
- ← CVC - STORES SL

NOTE: PROJECTION SCREEN BY OTHERS